


PROPOSED LAND SWAP

Lot W on PS809752R

Site comprises Lots A, B, C & R-1	9772m ²
Lot D to be joined with Lot A	5161m ²
Lot C to be transferred	248m ²
Lot E to be joined with Lot B	4267m ²
Road R-1 becomes Alcock Road	344m ²

ULTIMATE LOT CONFIGURATION AFTER LAND SWAP

ELPIS ESTATE	
ALBRIGHT ESTATE	

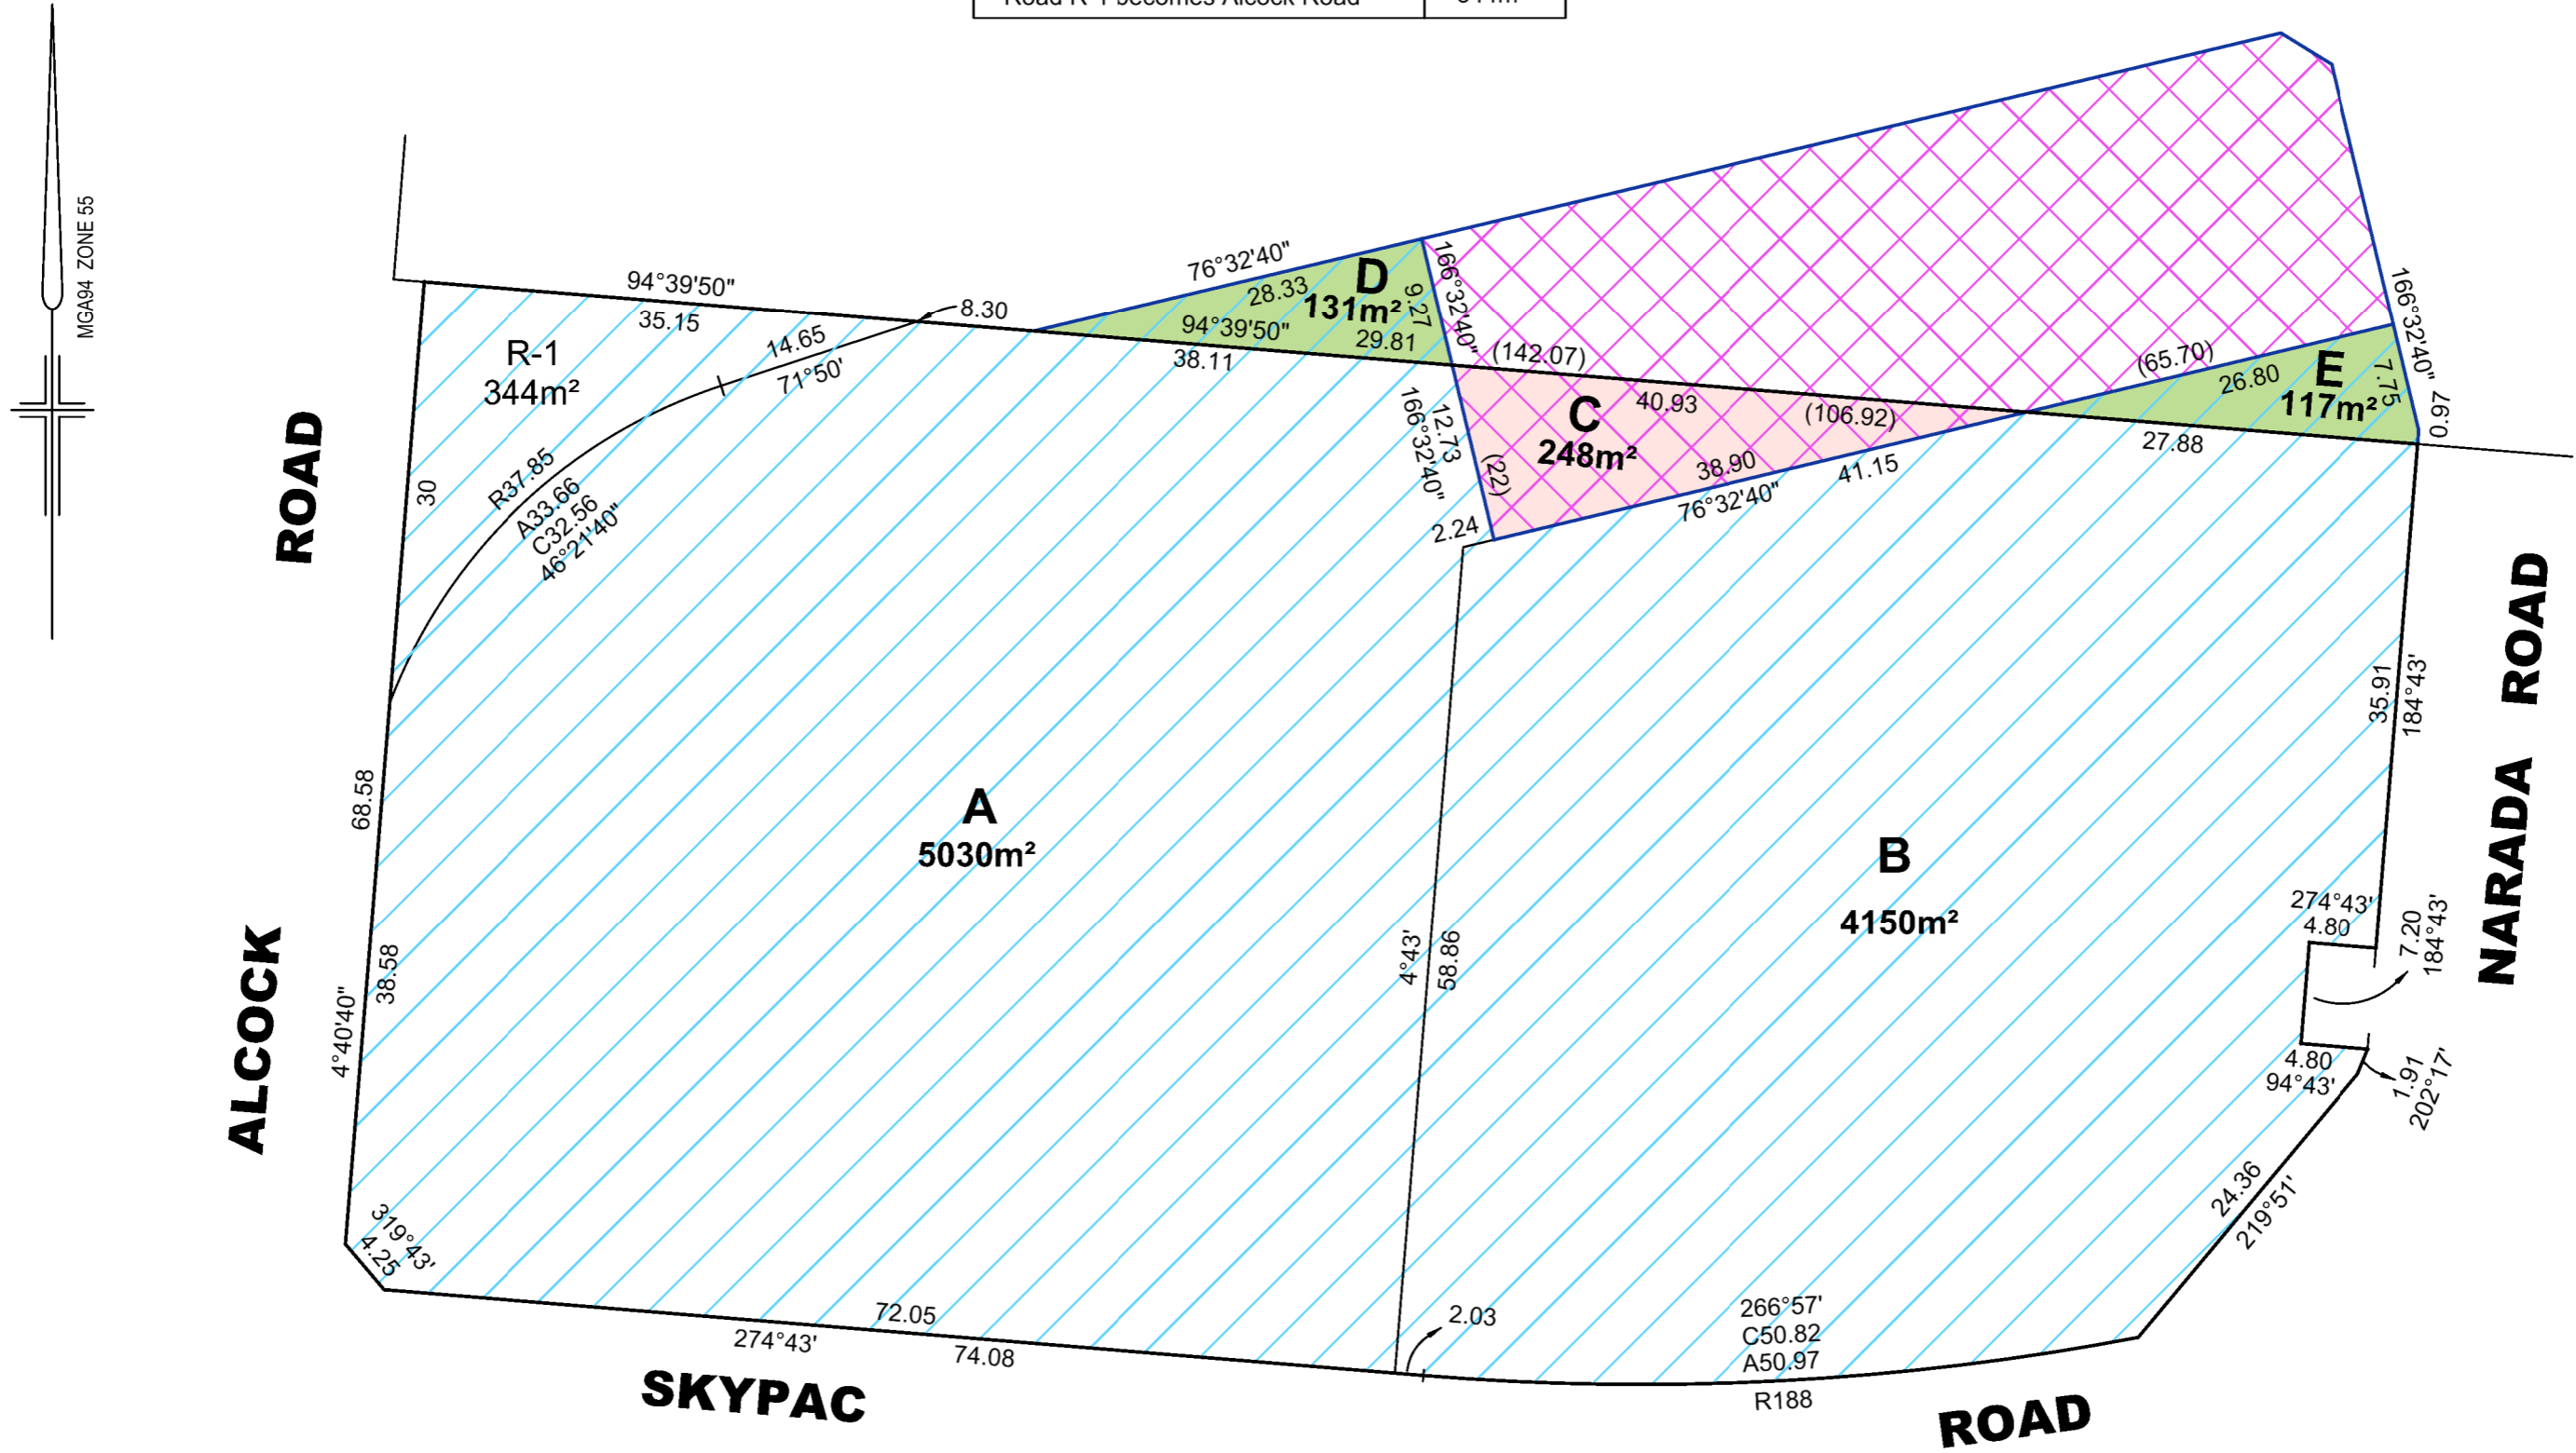


REF: 22562/S16 VERSION: D DATE: 28/06/19
 22562-16-LS-D.DGN



Reeds Consulting Pty Ltd
 Lvl 6, 440 Elizabeth Street
 Melbourne Victoria 3000
 p (03) 8660 3000
 www.reedsconsulting.com.au
 survey@reedsconsulting.com.au

SCALE 1:500

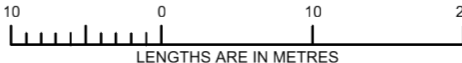

LENGTHS ARE IN METRES

ORIGINAL SHEET SIZE A3

SHEET 1